



P_N_3_NIVO +1

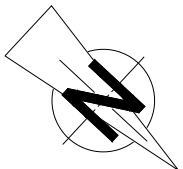

SCHAAL: 1/50

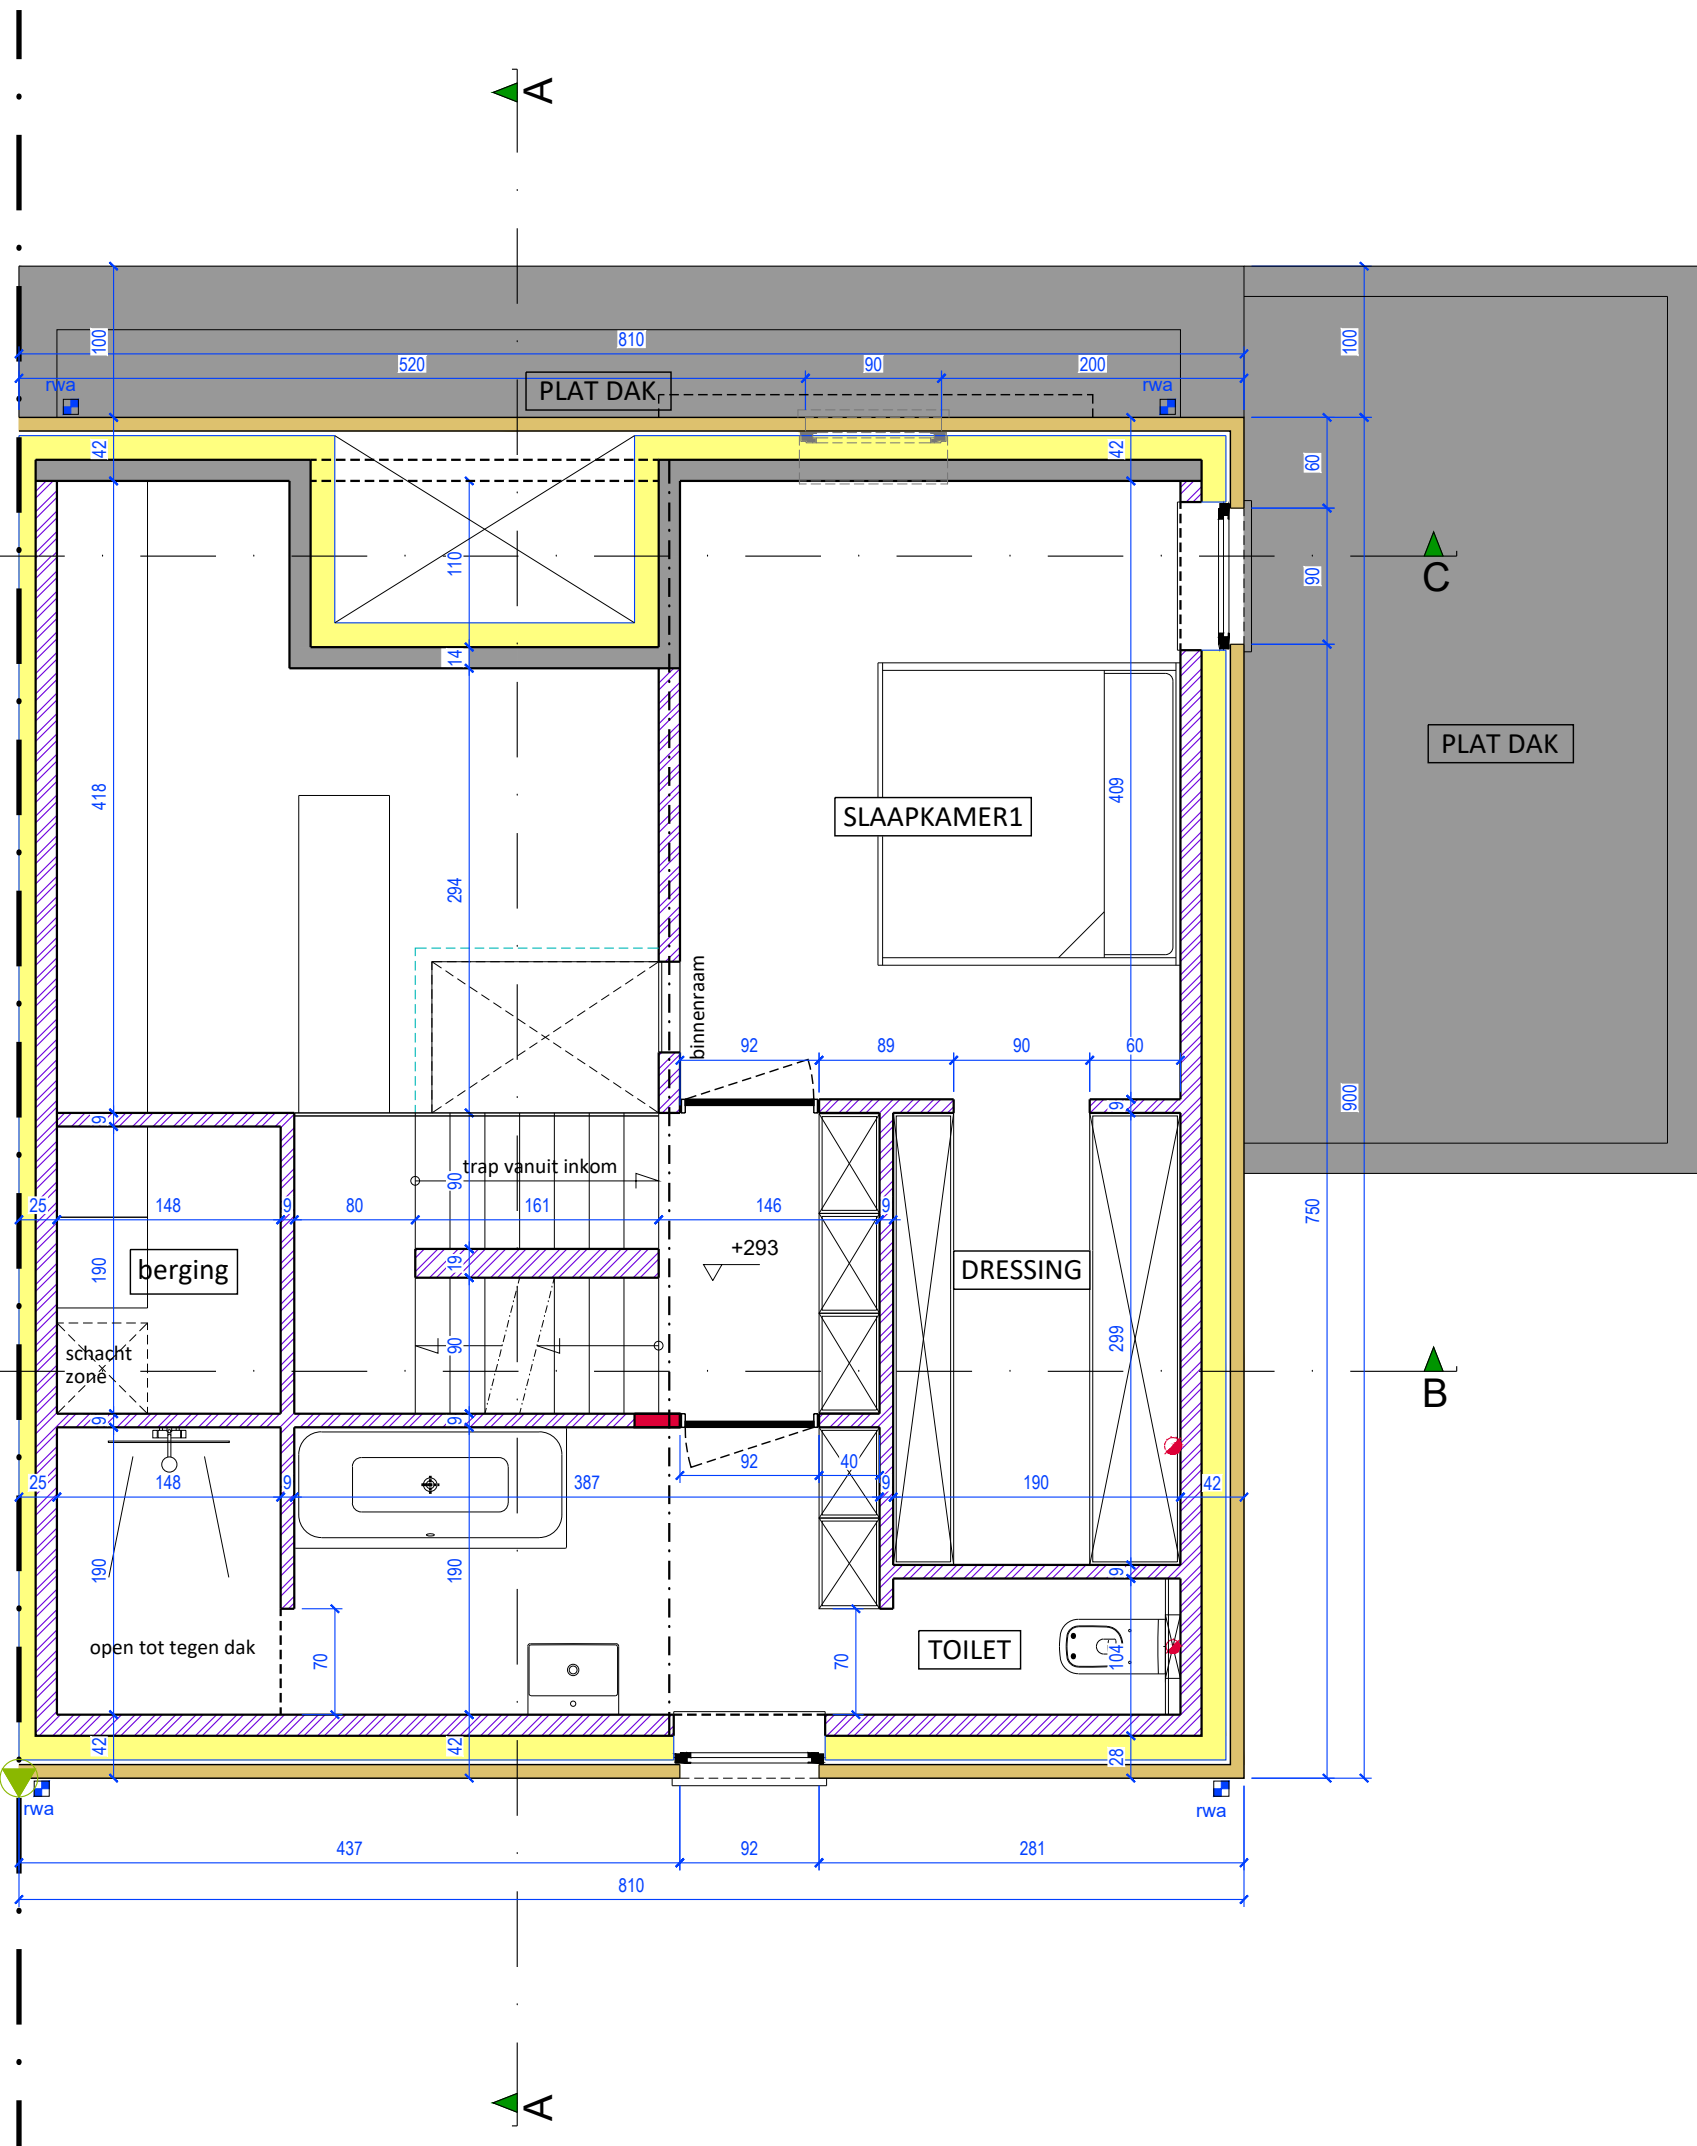