



P_N_4_NIVO +2

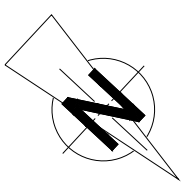

SCHAAL: 1/50

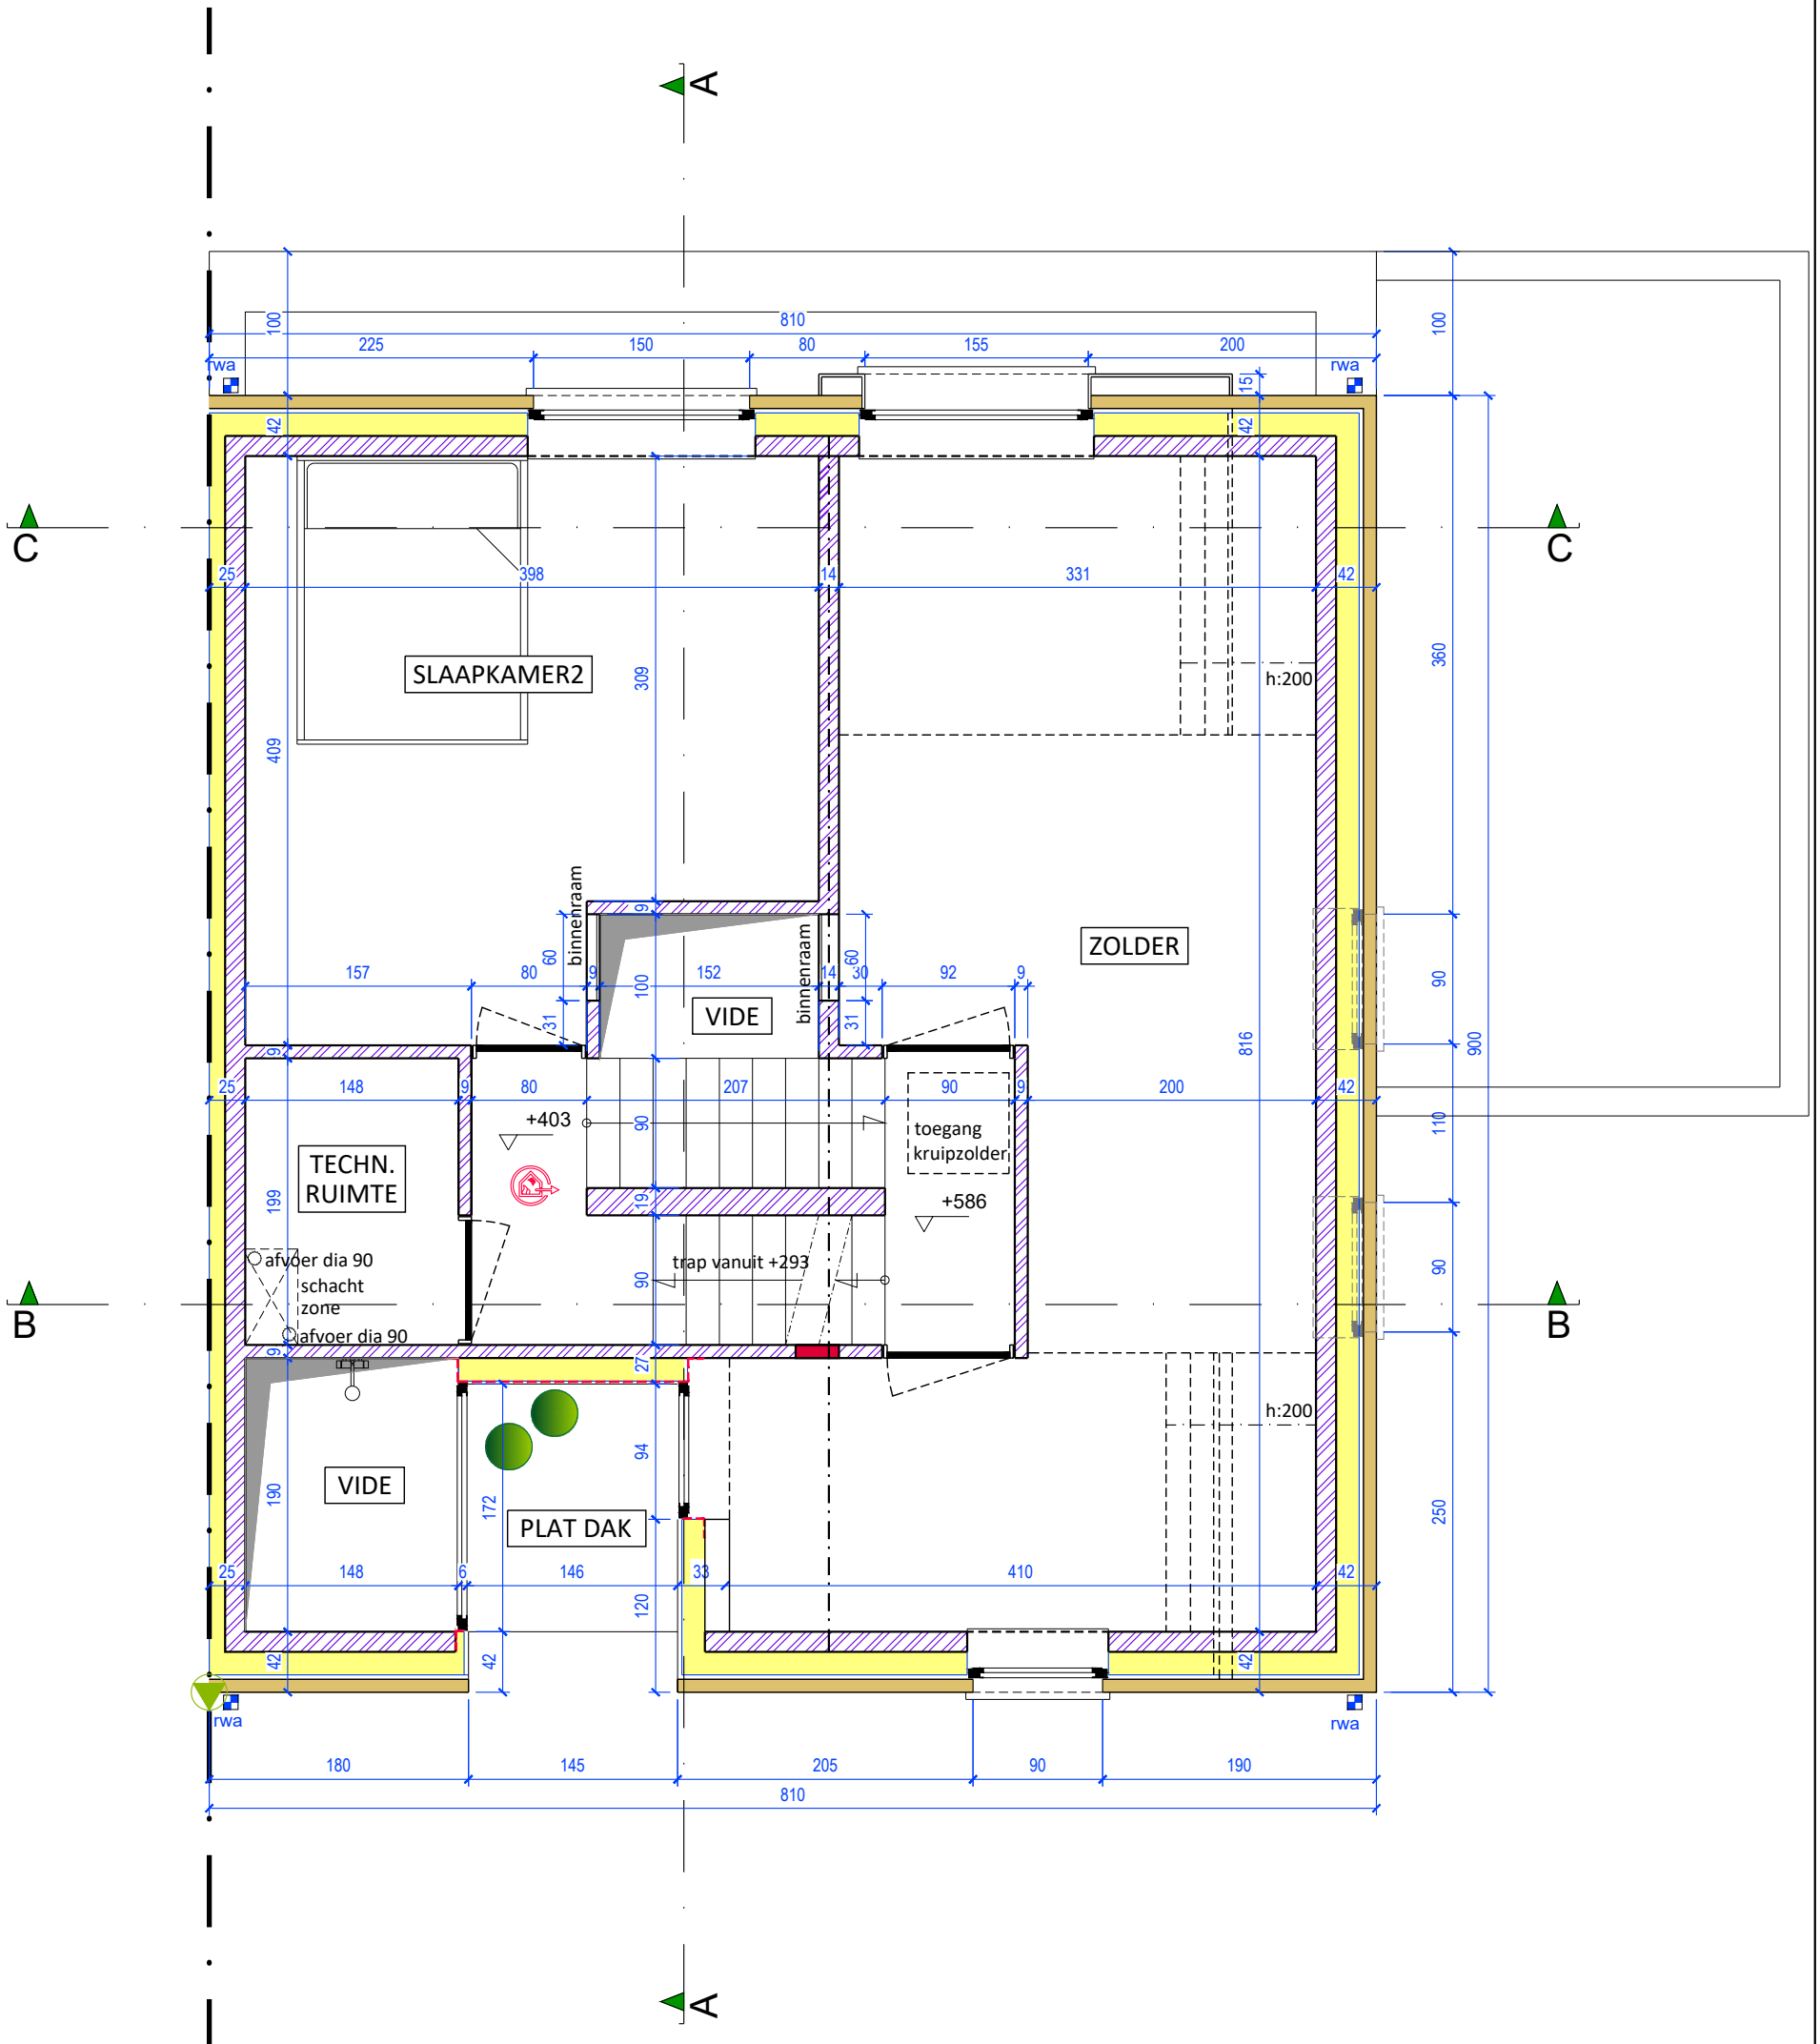