



P_N_5_NIVO +3

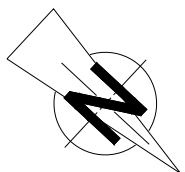

SCHAAL: 1/50

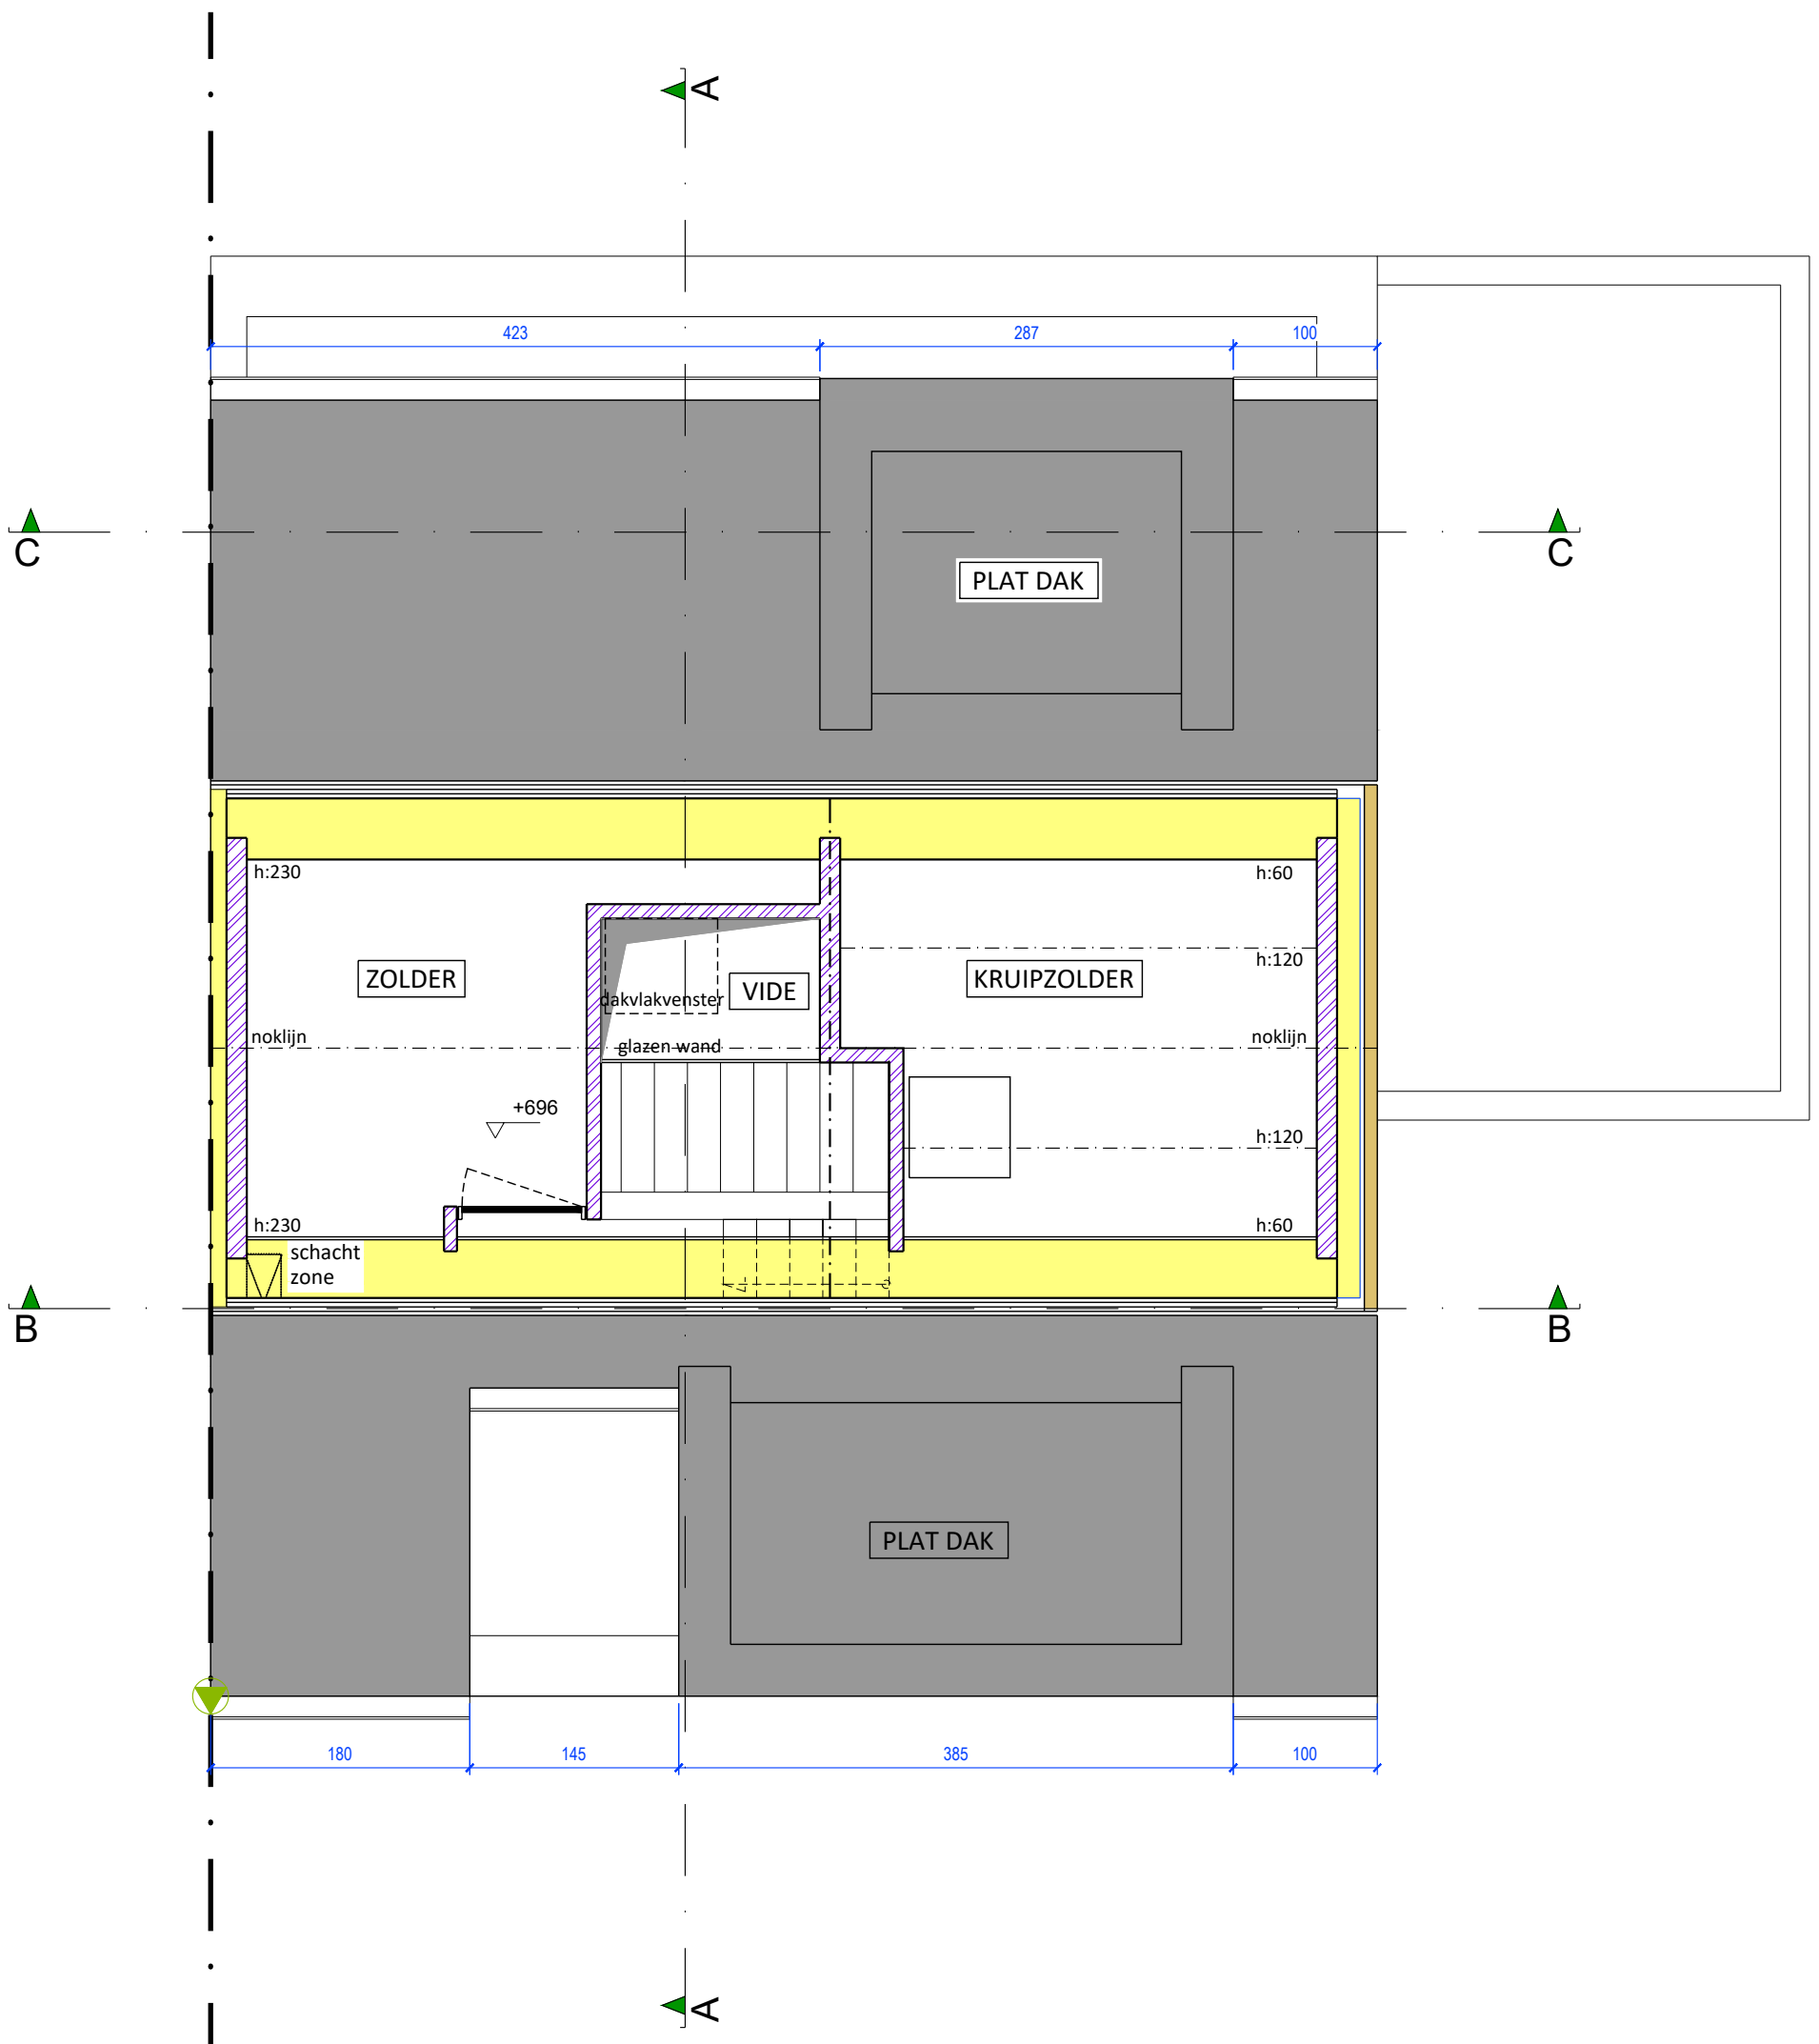